


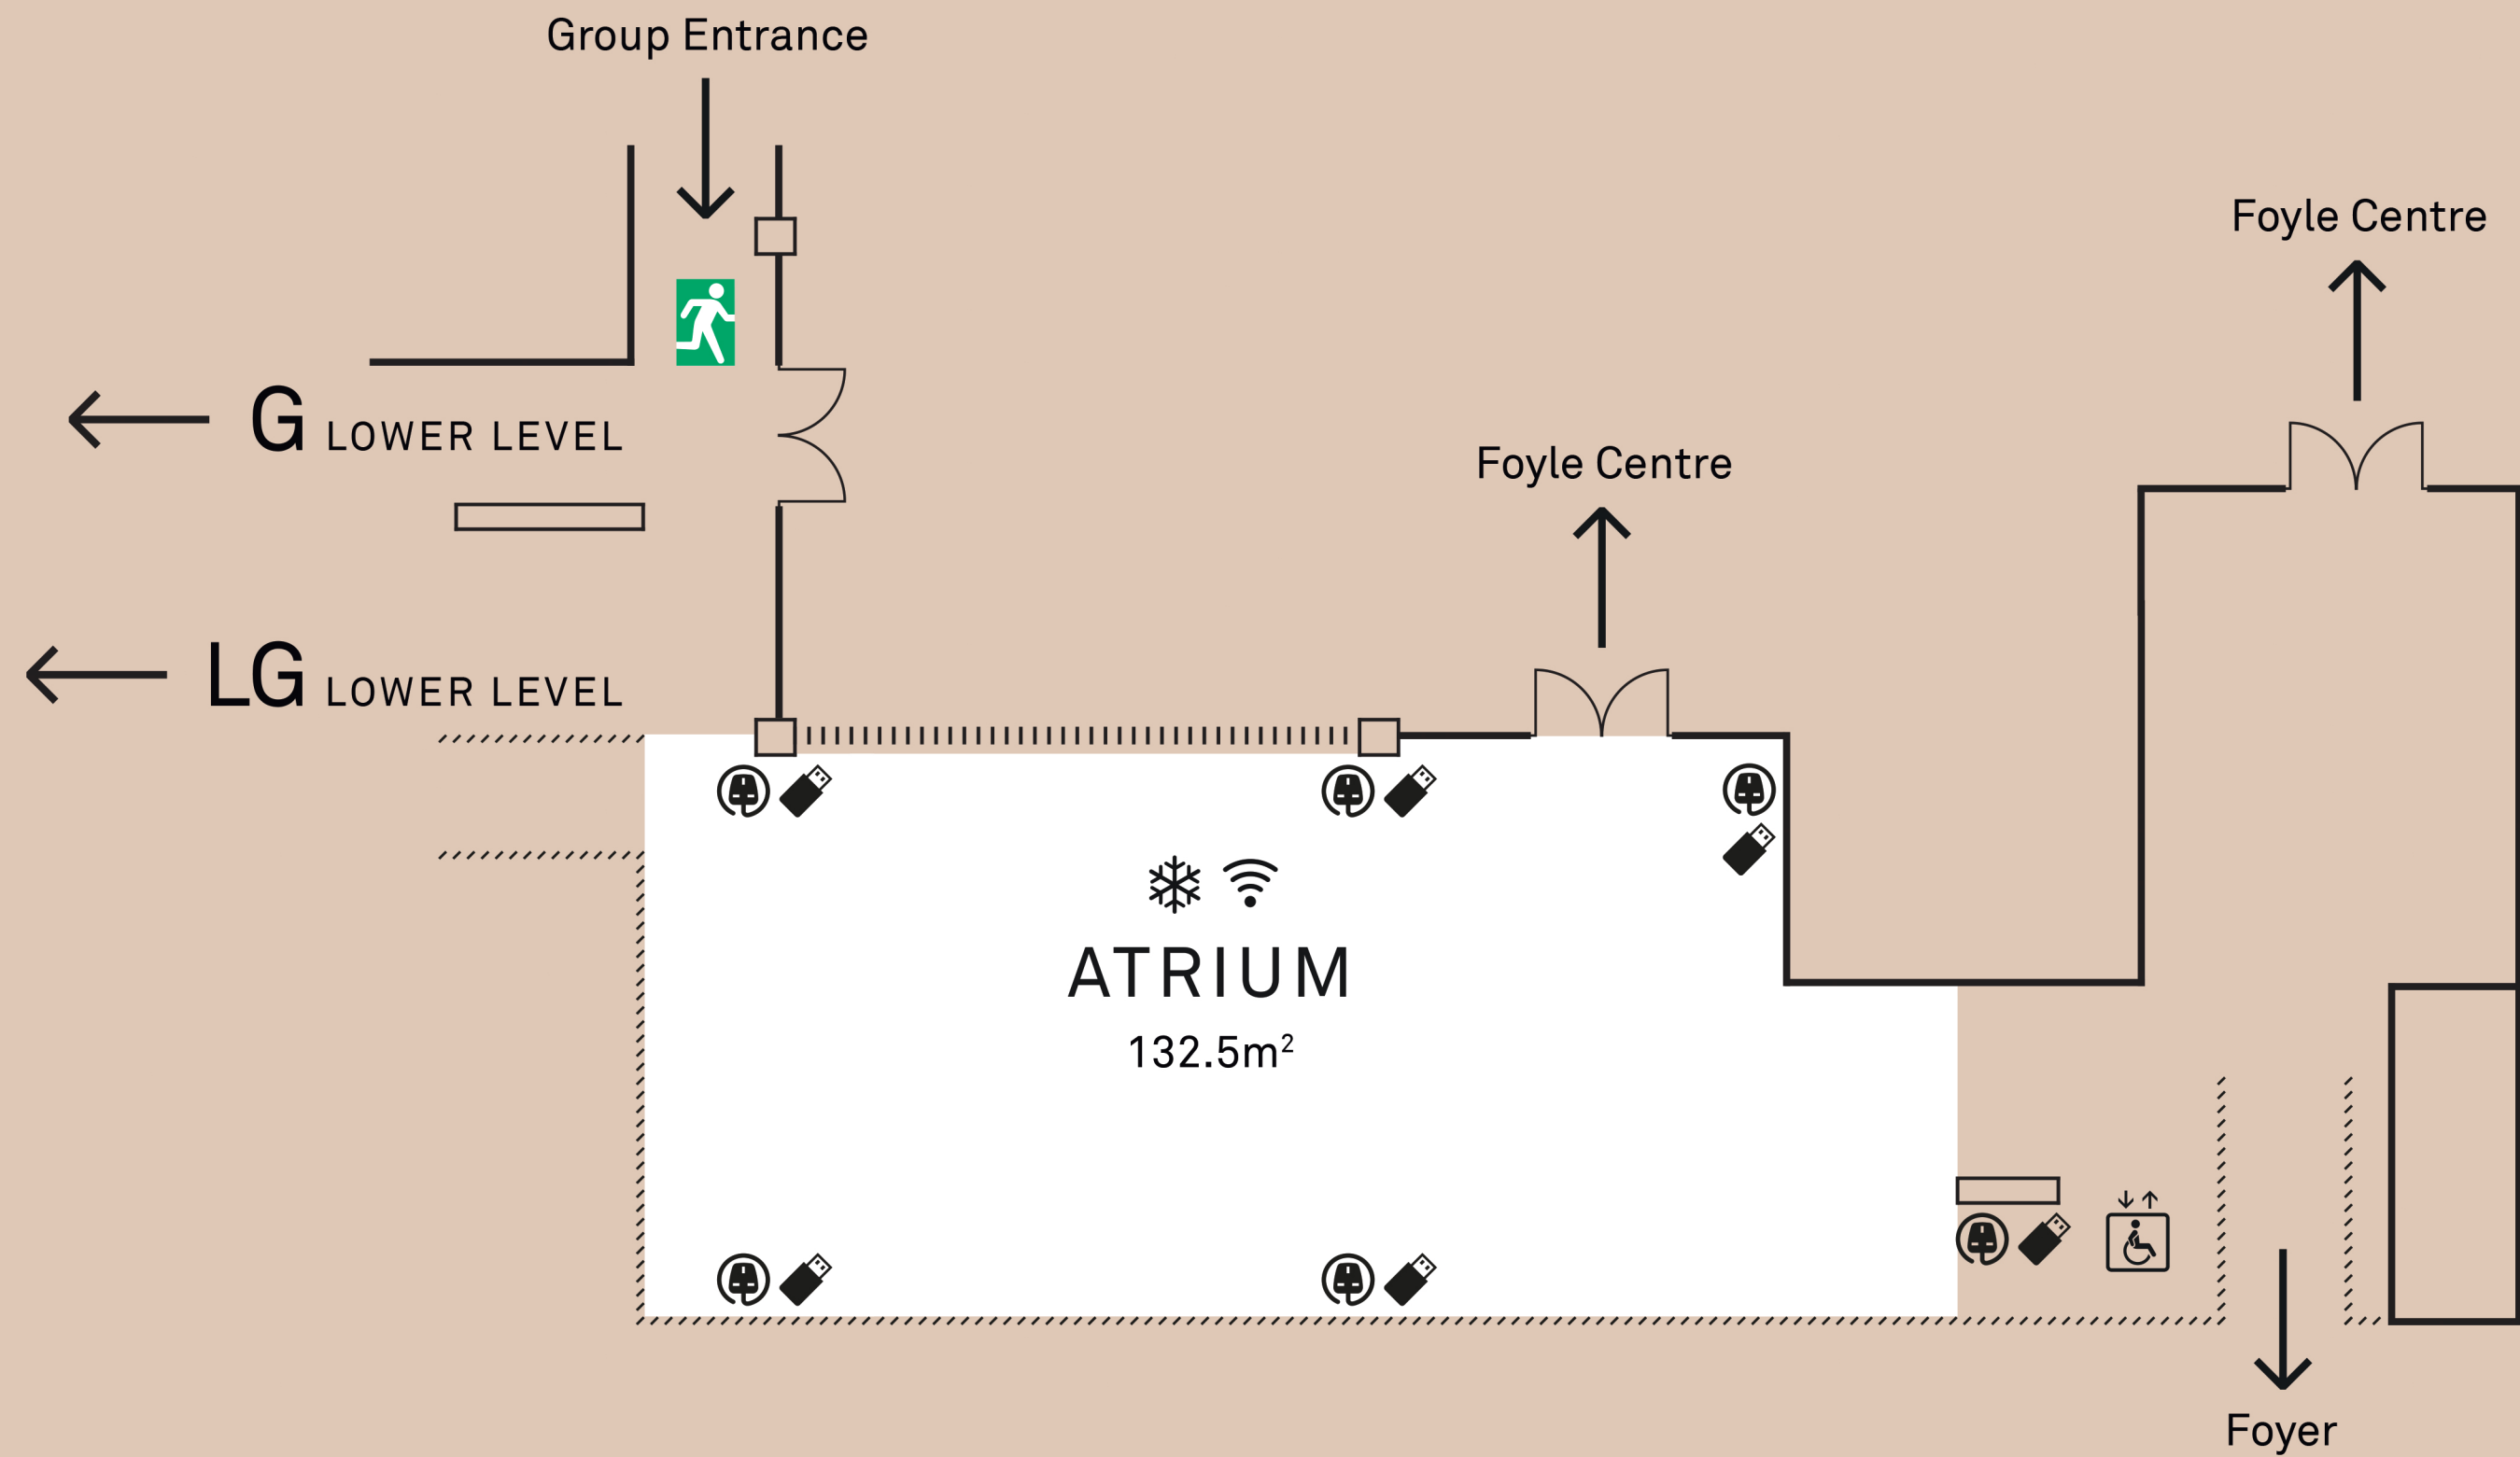

//////// Balustrade
||||||| Glass façade